


20ft x 8ft Office

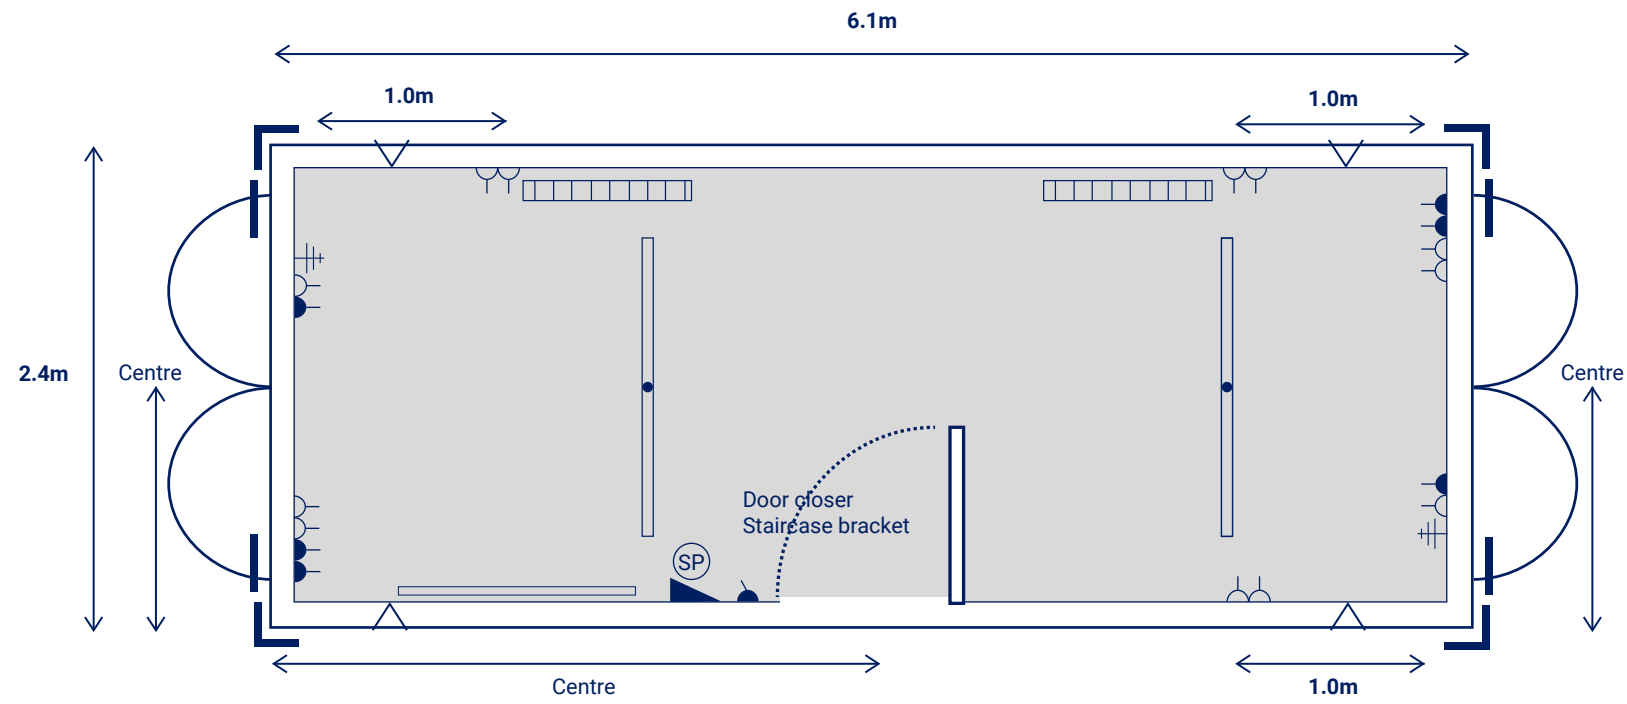

Furniture shown indicative only

