


24ft x 9ft Canteen

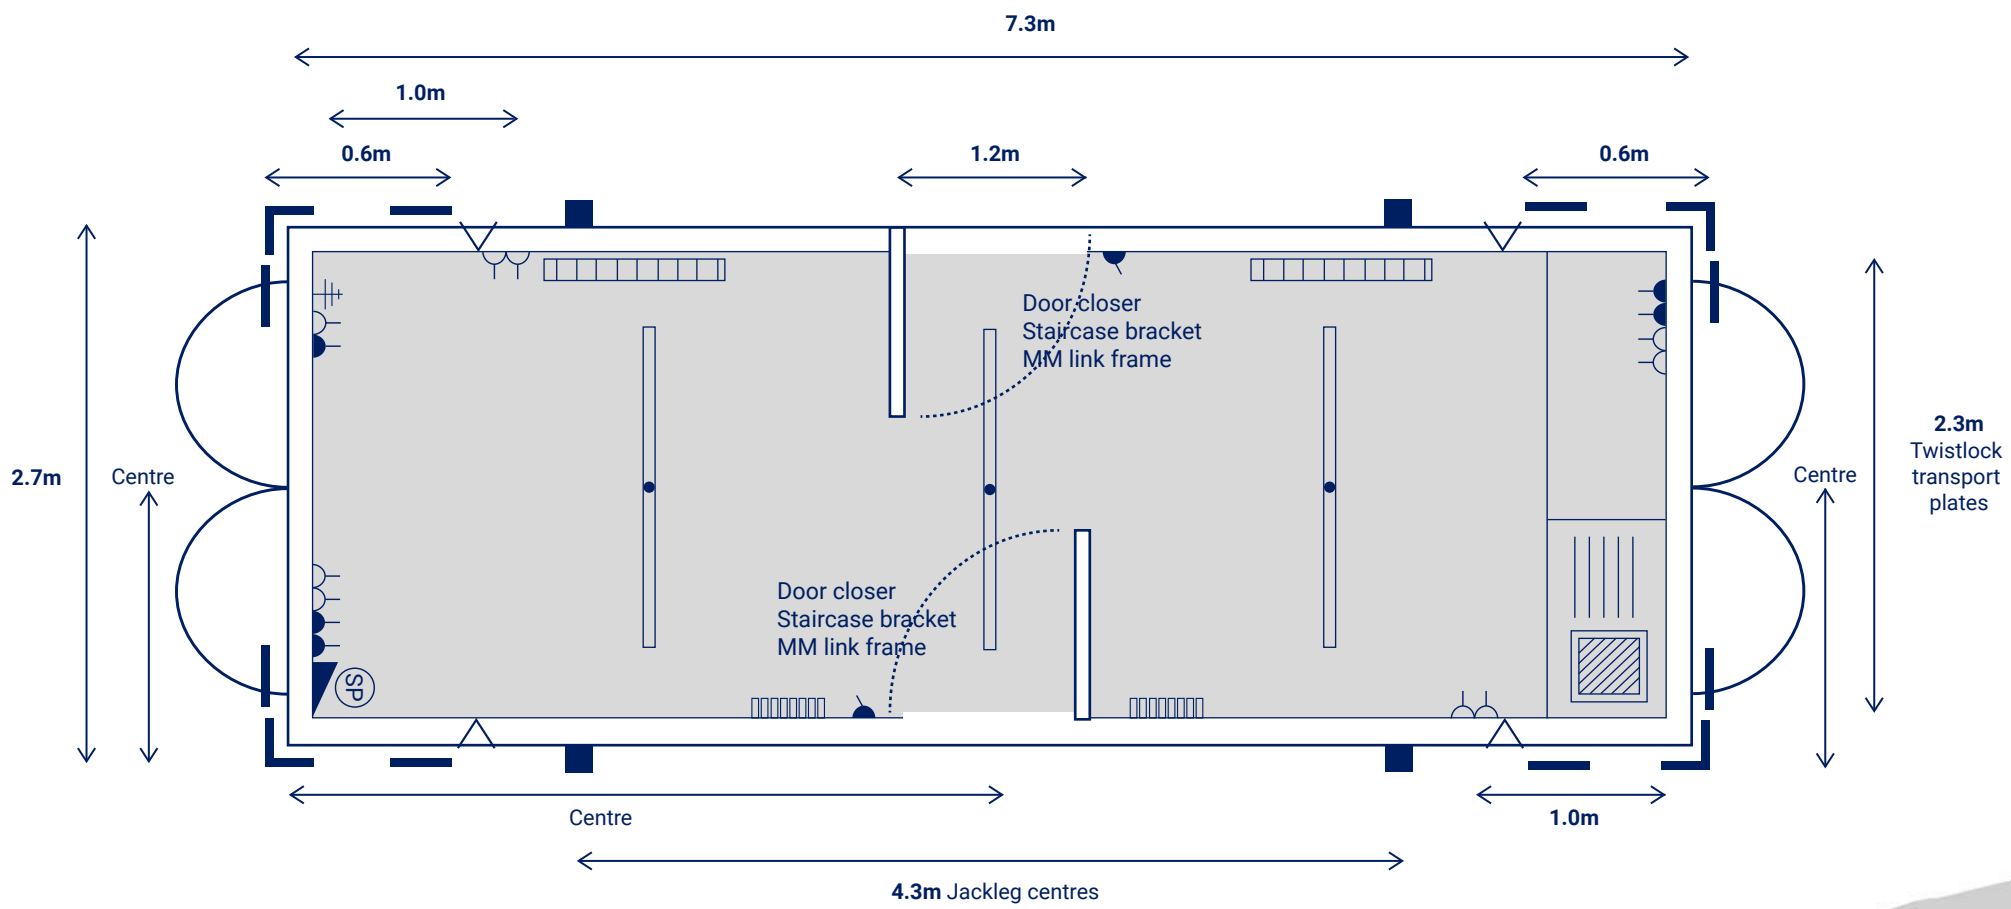

Furniture shown indicative only

