


24ft x 9ft Office

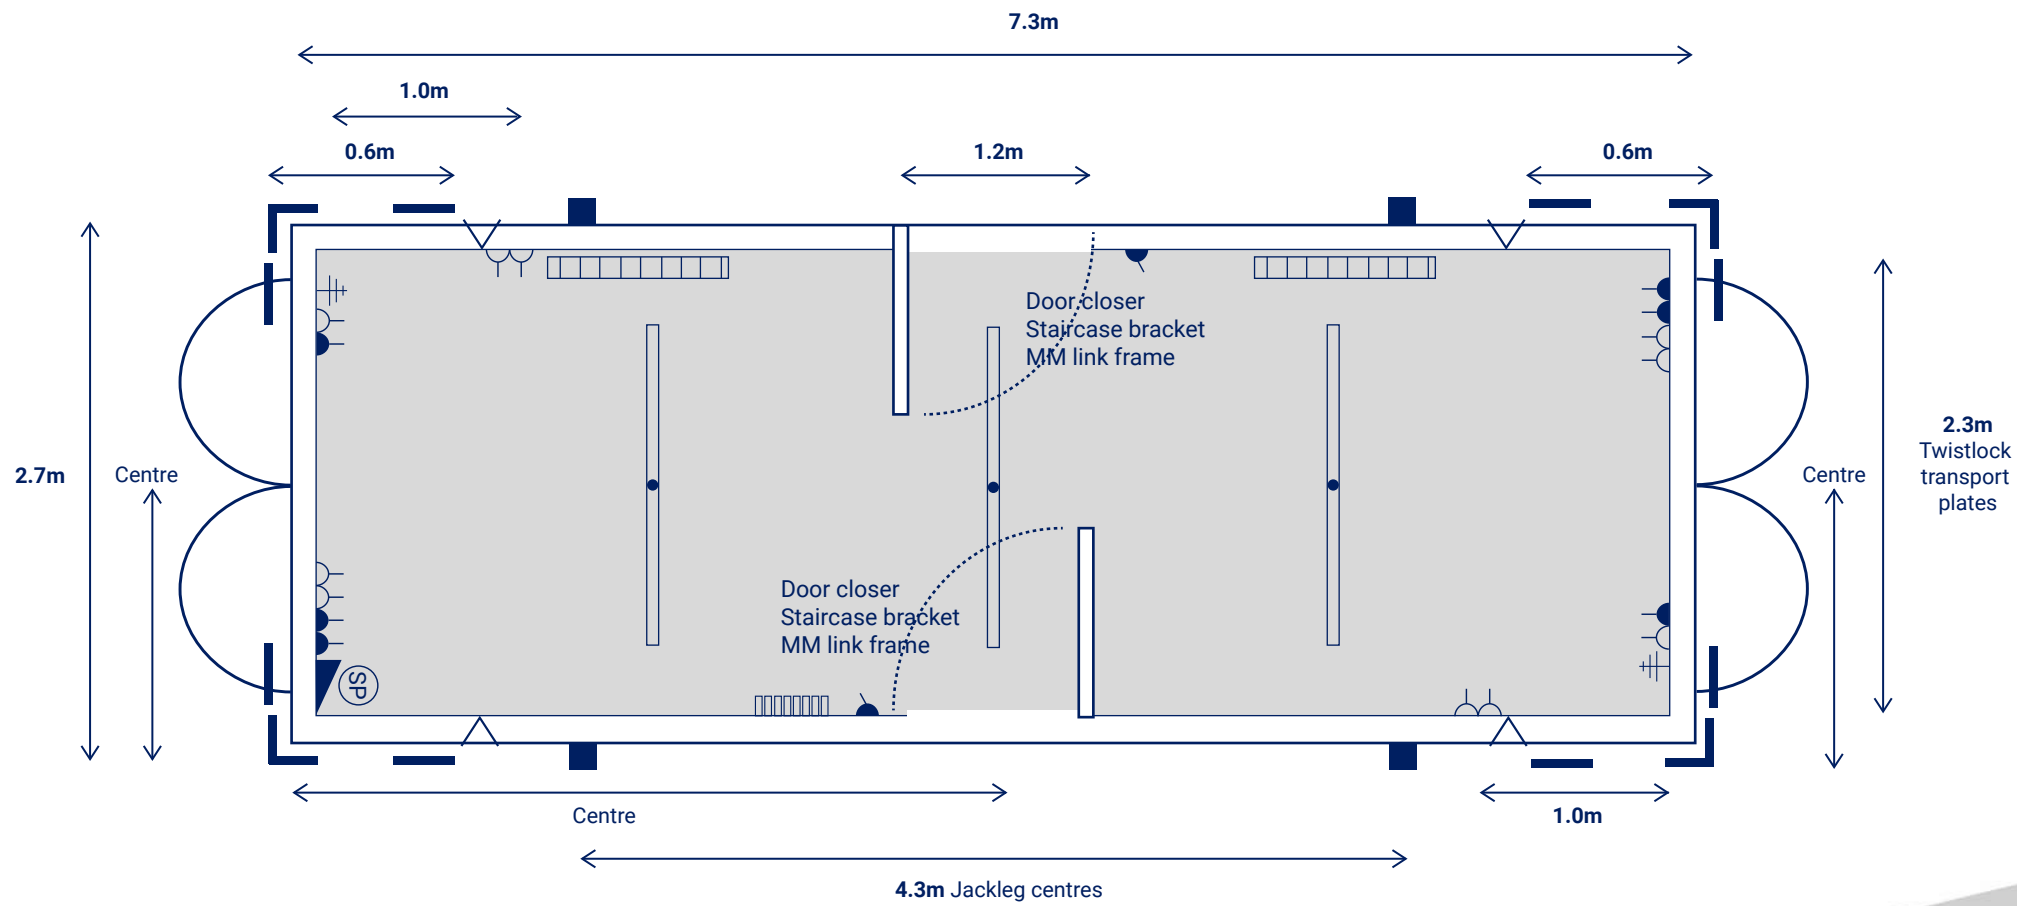

Furniture shown indicative only

