


# 26ft x 10ft Welfare Unit

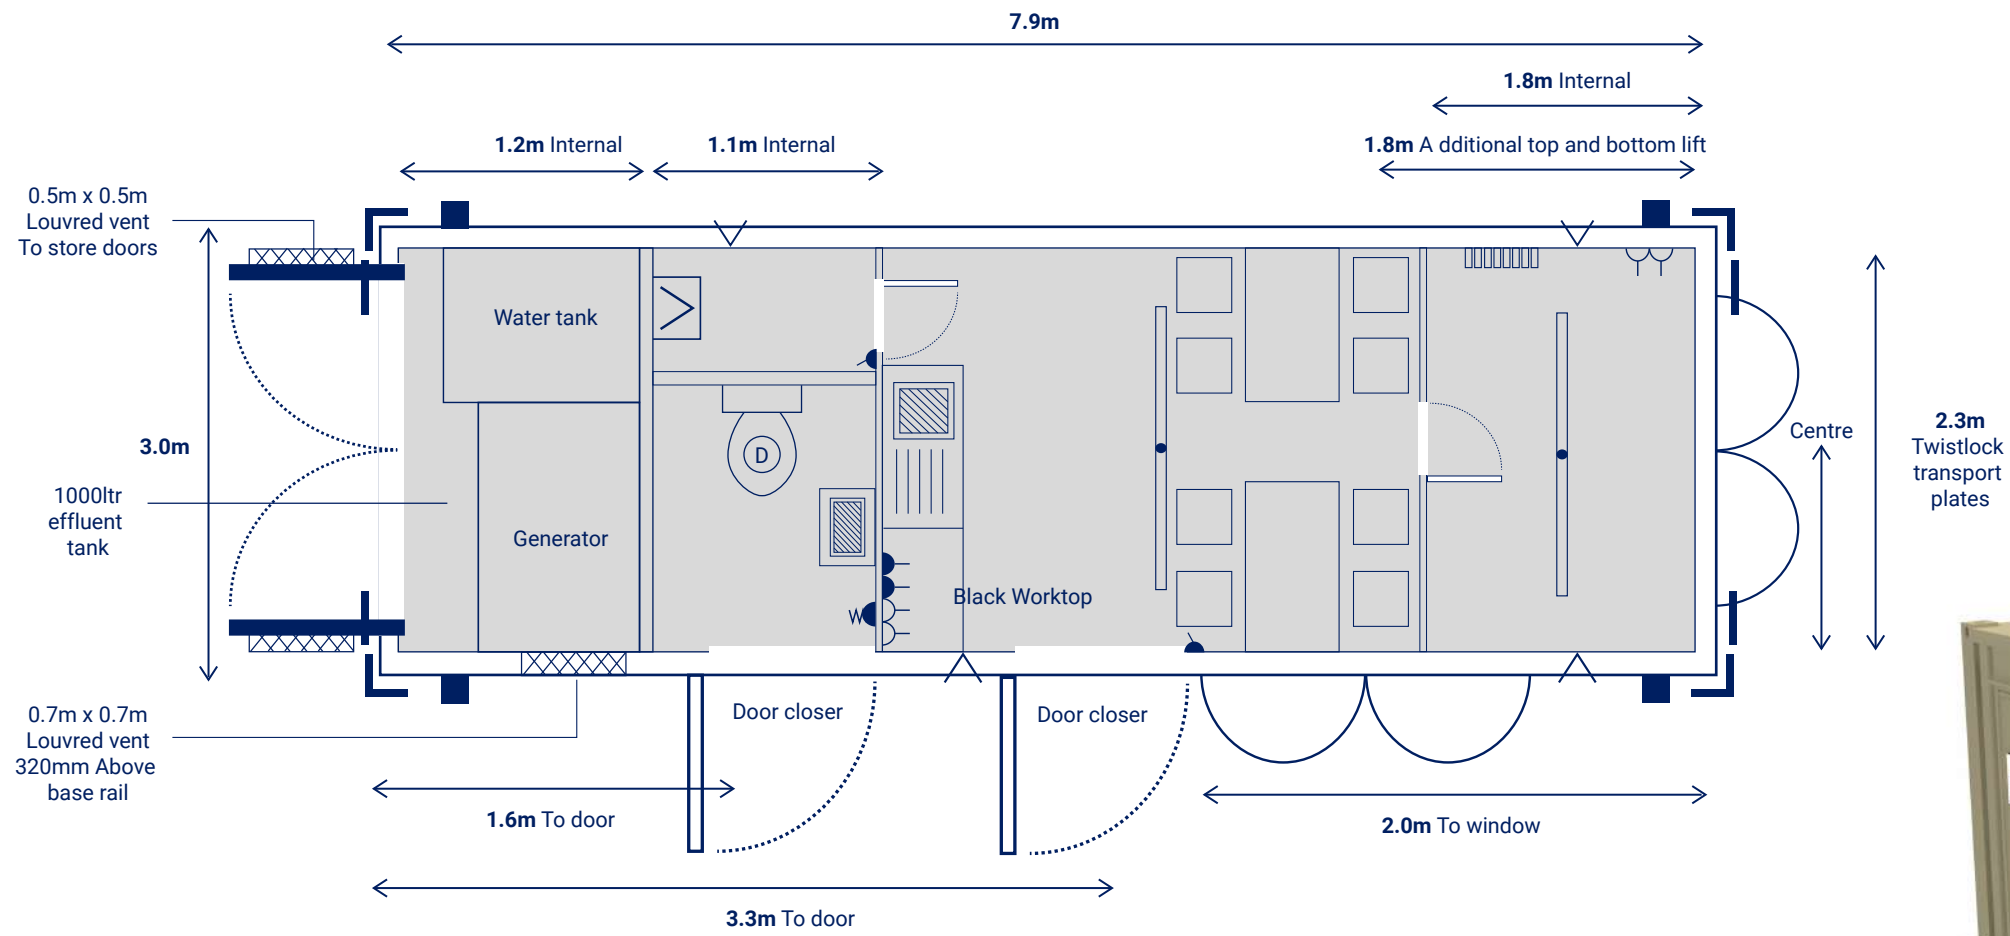

Furniture shown indicative only

