


32ft x 10ft 6+1 + Shower

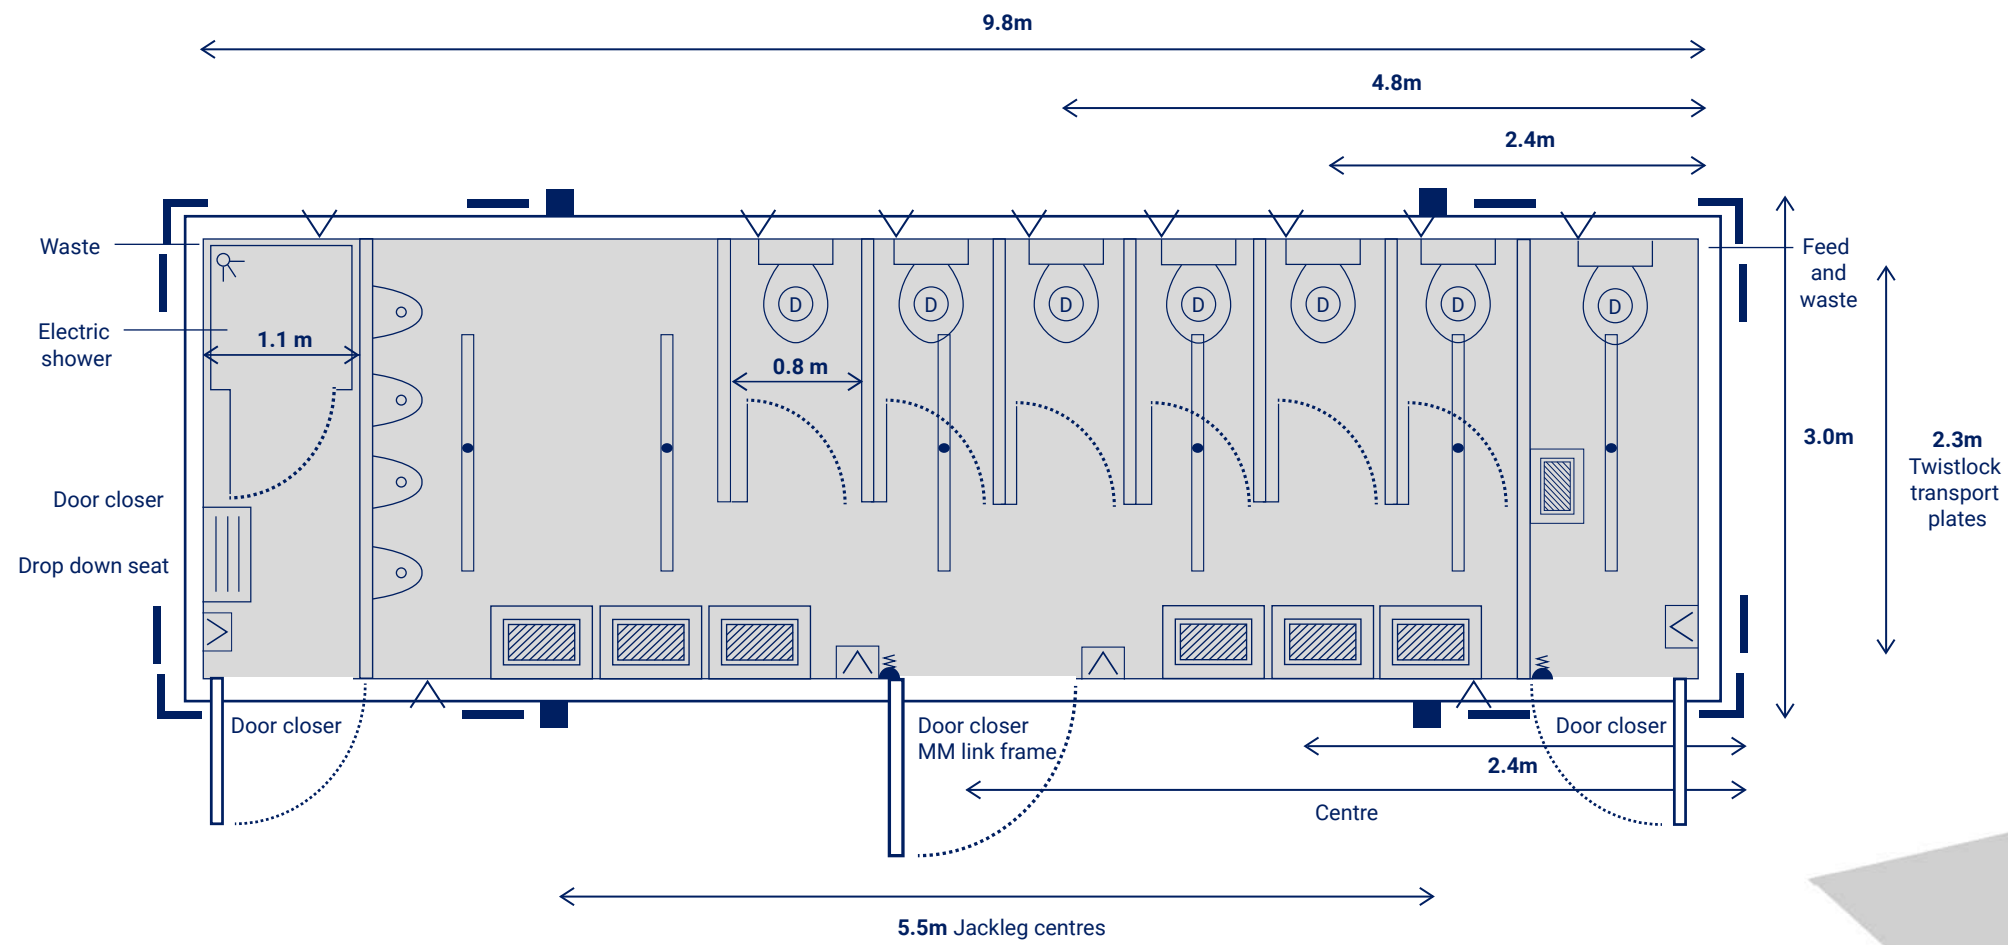

Furniture shown indicative only

