


32ft x 10ft 6+1 WC

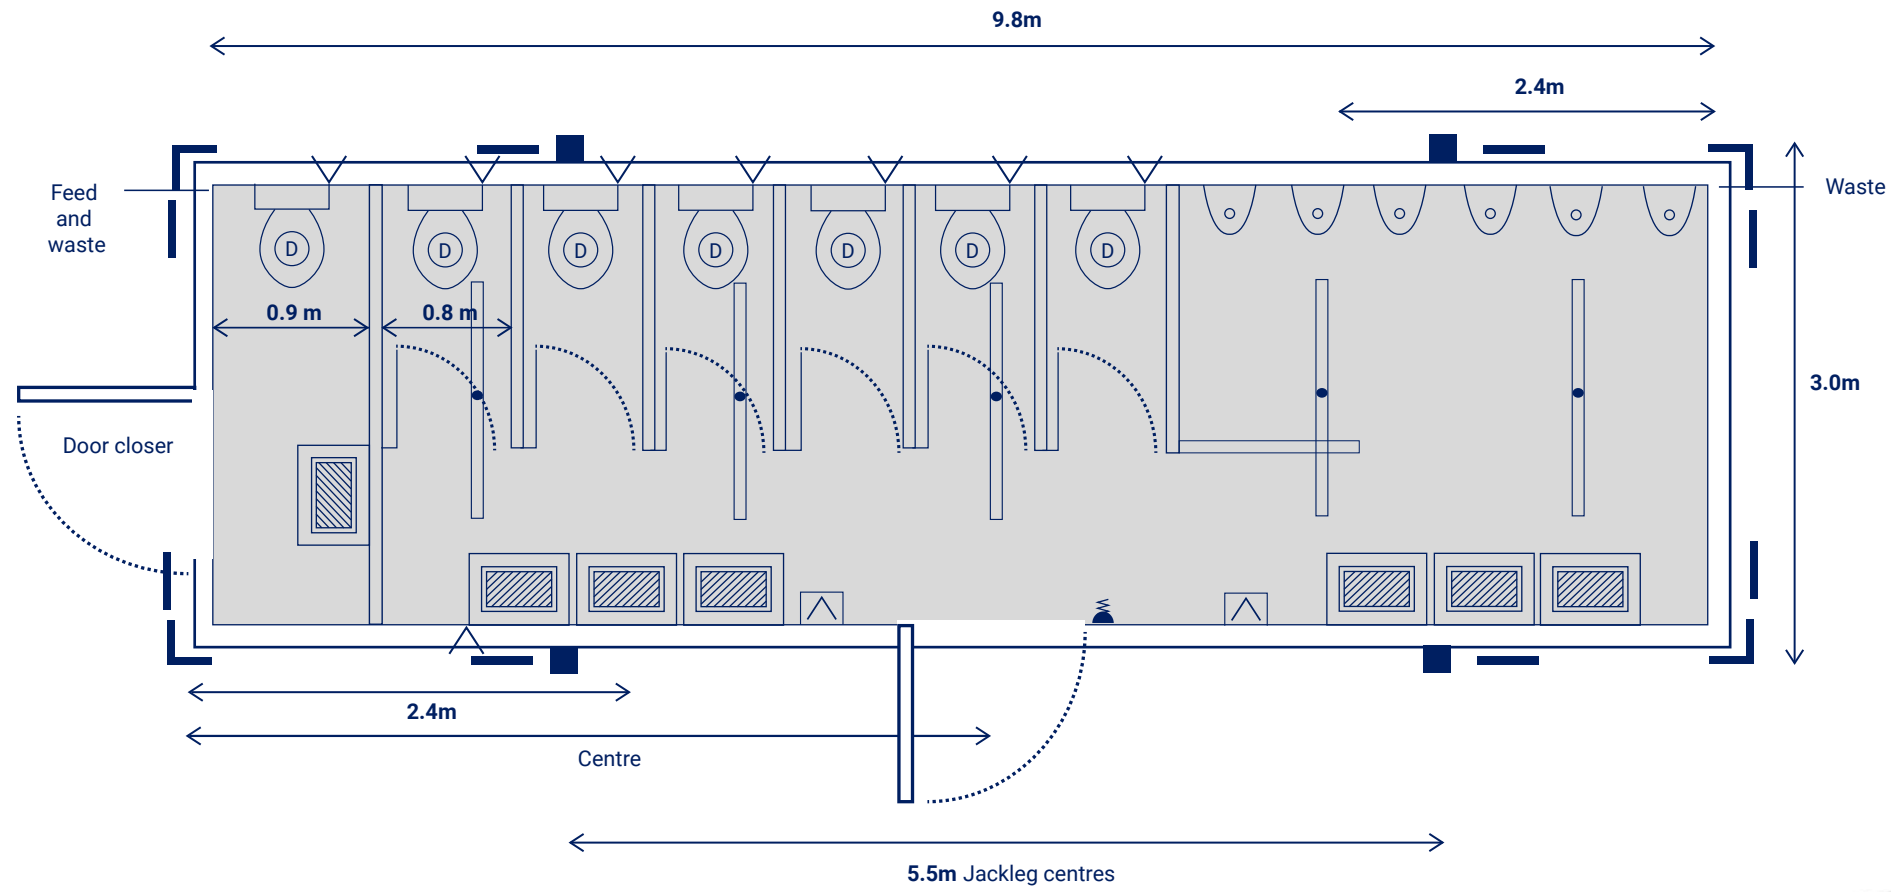

Furniture shown indicative only

