


32ft x 10ft Office

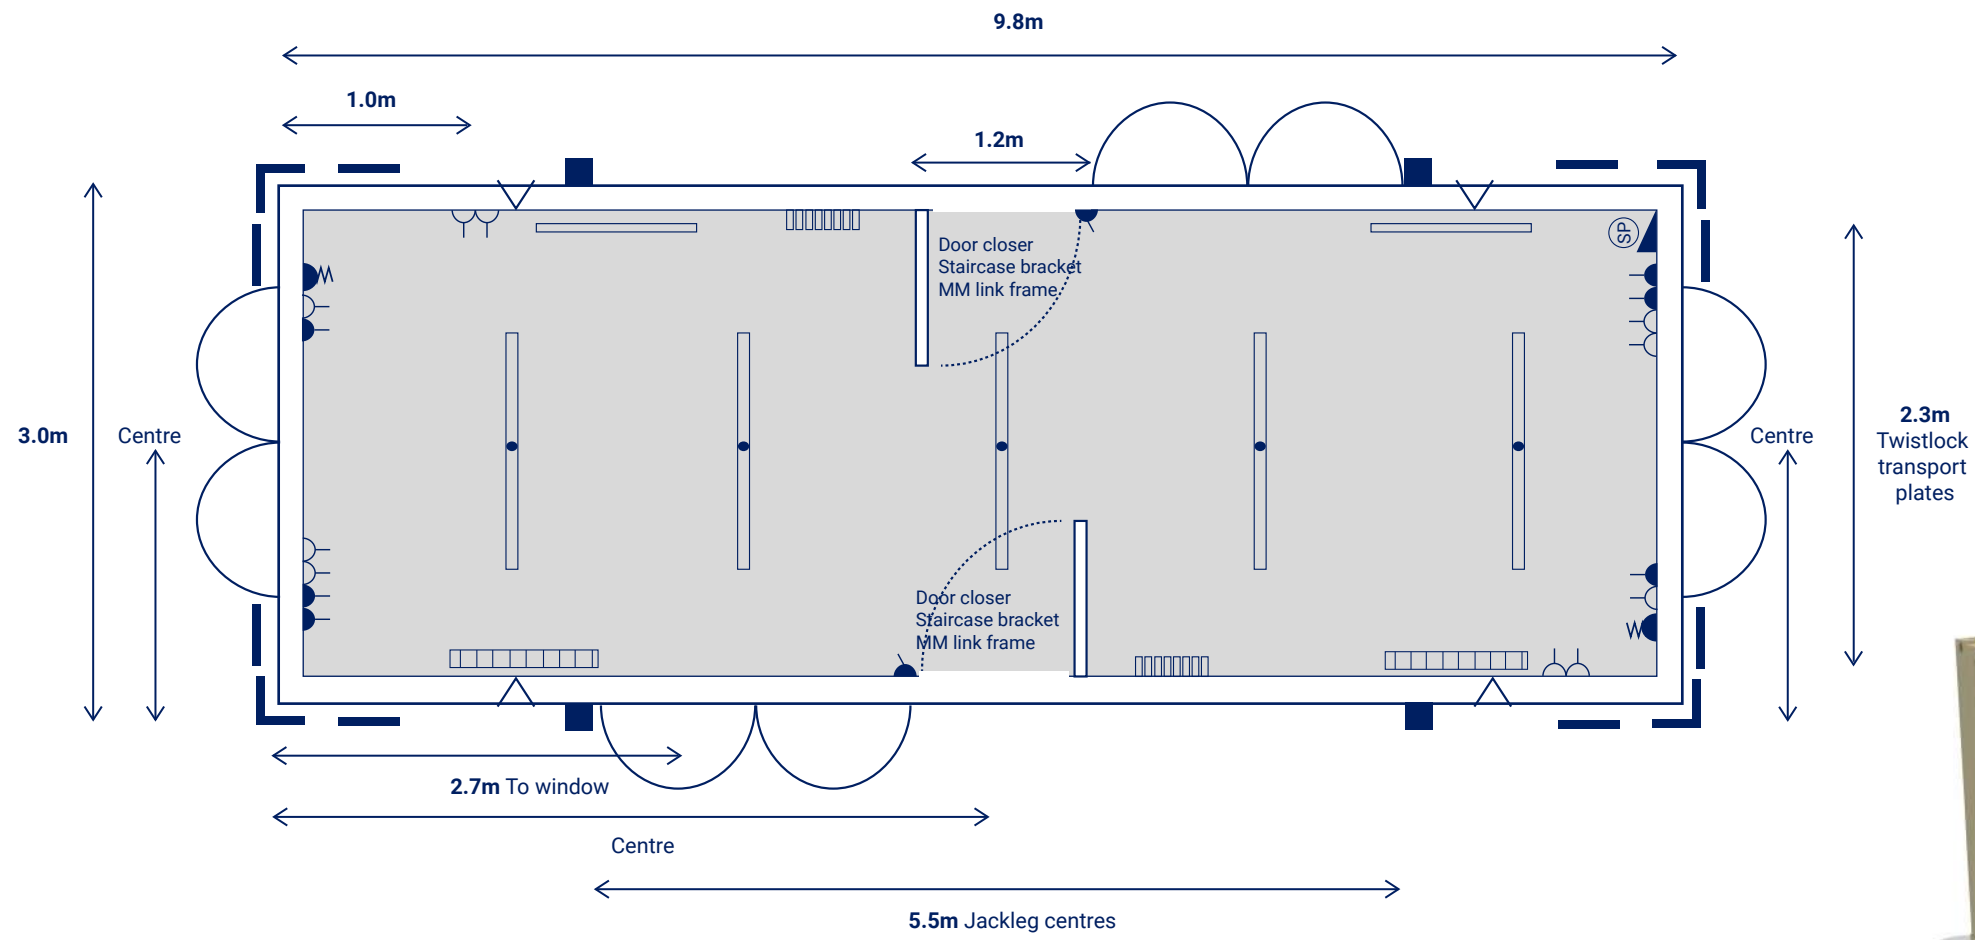

Furniture shown indicative only

