


32ft x 10ft Office cor 2+1

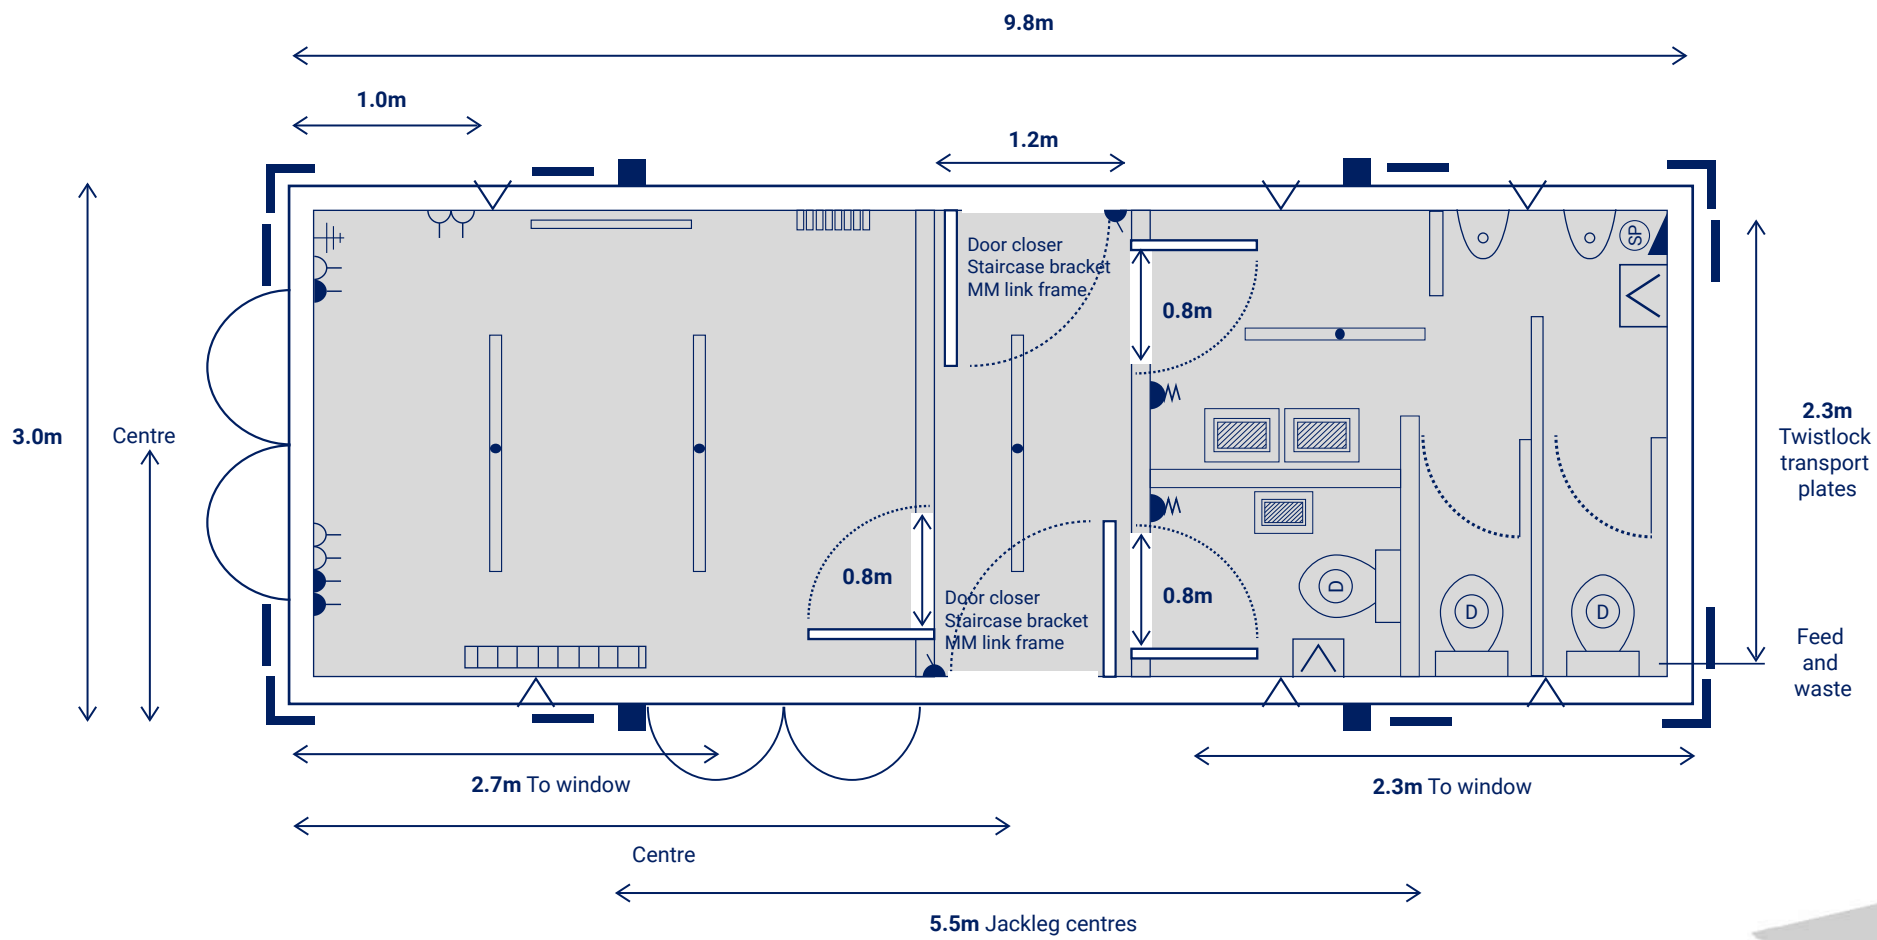

Furniture shown indicative only

